




APPROACH TO AREA OF CONCERN WITHOUT CURBING

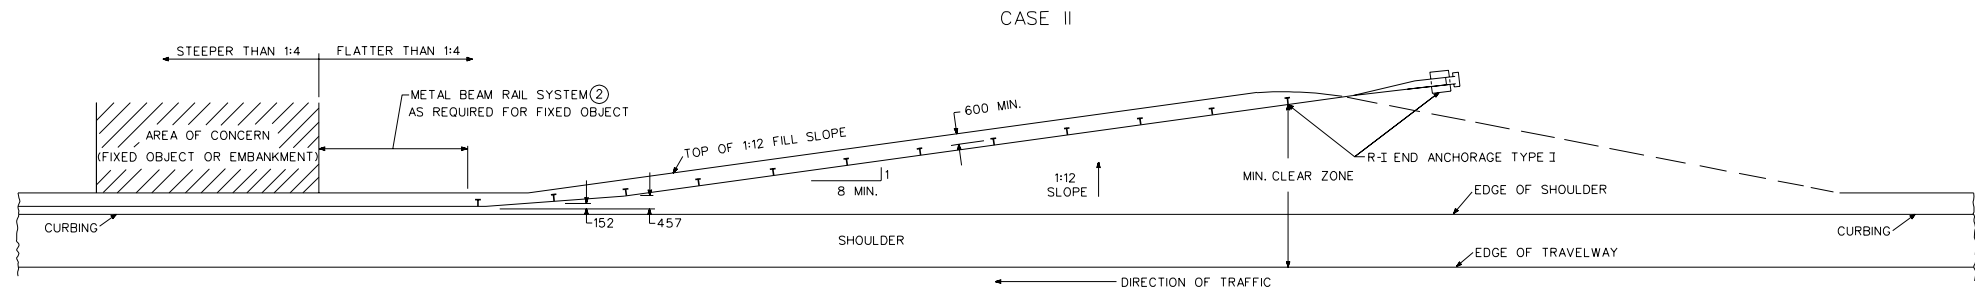

APPROACH TO AREA OF CONCERN WITH CURBING (3)

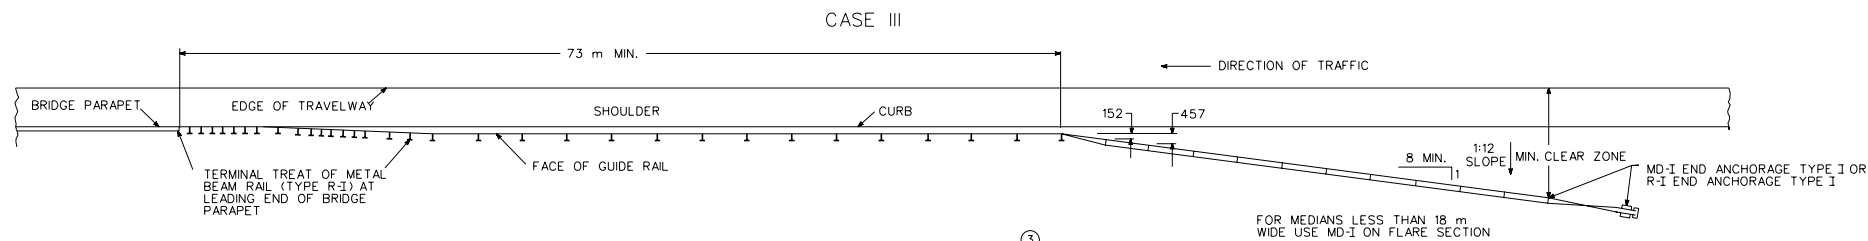

APPROACH TO PARAPET WITH CURBING (3)

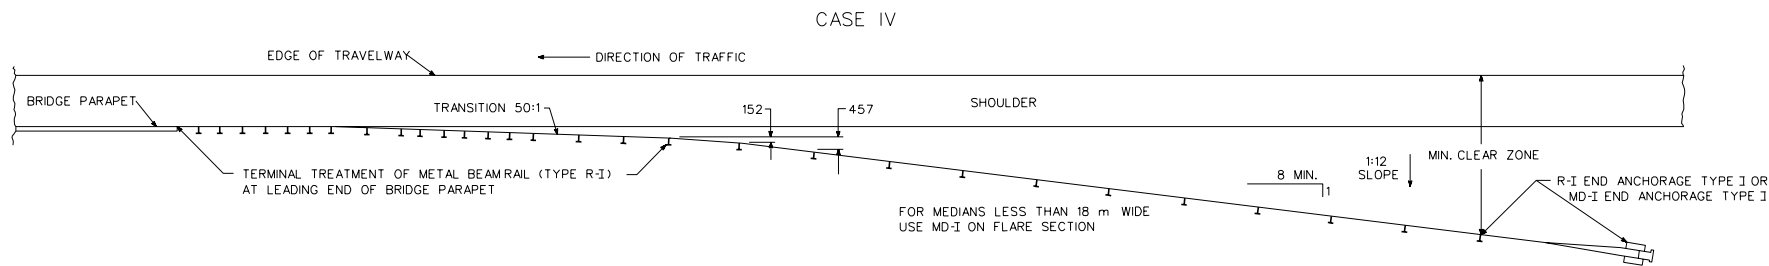

APPROACH TO PARAPET WITHOUT CURBING

ALL DIMENSIONS ARE IN MILLIMETERS (mm) EXCEPT AS NOTED.

TYPICAL TREATMENT OF LEADING TERMINAL
METAL BEAM RAIL (TYPE R-1)

CONN. DEPT. OF TRANSPORTATION 8/95
CONN. DEPT. OF TRANSPORTATION 8/95

GENERAL NOTES
(1) THIS DIMENSION IS ZERO IF WARRANT IS FOR EMBANKMENT ONLY.

(2) THIS DIMENSION IS 15.24 m MIN. PARALLEL TO CURBING.

(3) "APPROACH TO AREA OF CONCERN WITHOUT CURBING" CASE I, OR "APPROACH TO PARAPET WITHOUT CURBING" CASE IV MAY BE USED IF CURBING IS REMOVED IN FLARE AREA.

MANUAL REVISIONS TO THIS DOCUMENT ARE PROHIBITED. ALL REVISIONS MUST BE PERFORMED ON
Cadd File: r:\metric\standard\condot\910e.std

